



○ FRONT ELEVATION
N.T.S. 2148 SQUARE FOOTAGE
15 WALDRON DRIVE

○ FRONT ELEVATION
N.T.S. 2142 SQUARE FOOTAGE
13 WALDRON DRIVE

○ FRONT ELEVATION
N.T.S. 2177 SQUARE FOOTAGE
17 WALDRON DRIVE

○ FRONT ELEVATION
N.T.S. 2177 SQUARE FOOTAGE
15 WALDRON DRIVE

○ FRONT ELEVATION
N.T.S. 2142 SQUARE FOOTAGE
11 WALDRON DRIVE

○ FRONT ELEVATION
N.T.S. 2148 SQUARE FOOTAGE
9 WALDRON DRIVE



○ REAR ELEVATION
15 WALDRON DRIVE

○ REAR ELEVATION
11 WALDRON DRIVE

○ REAR ELEVATION
17 WALDRON DRIVE

○ REAR ELEVATION
15 WALDRON DRIVE

○ REAR ELEVATION
11 WALDRON DRIVE


○ REAR ELEVATION
15 WALDRON DRIVE

Project No.	624/10
Sheet No.	A1A
Date	N.T.S.



THE BELMONT
FRONT ELEVATION &
REAR ELEVATION



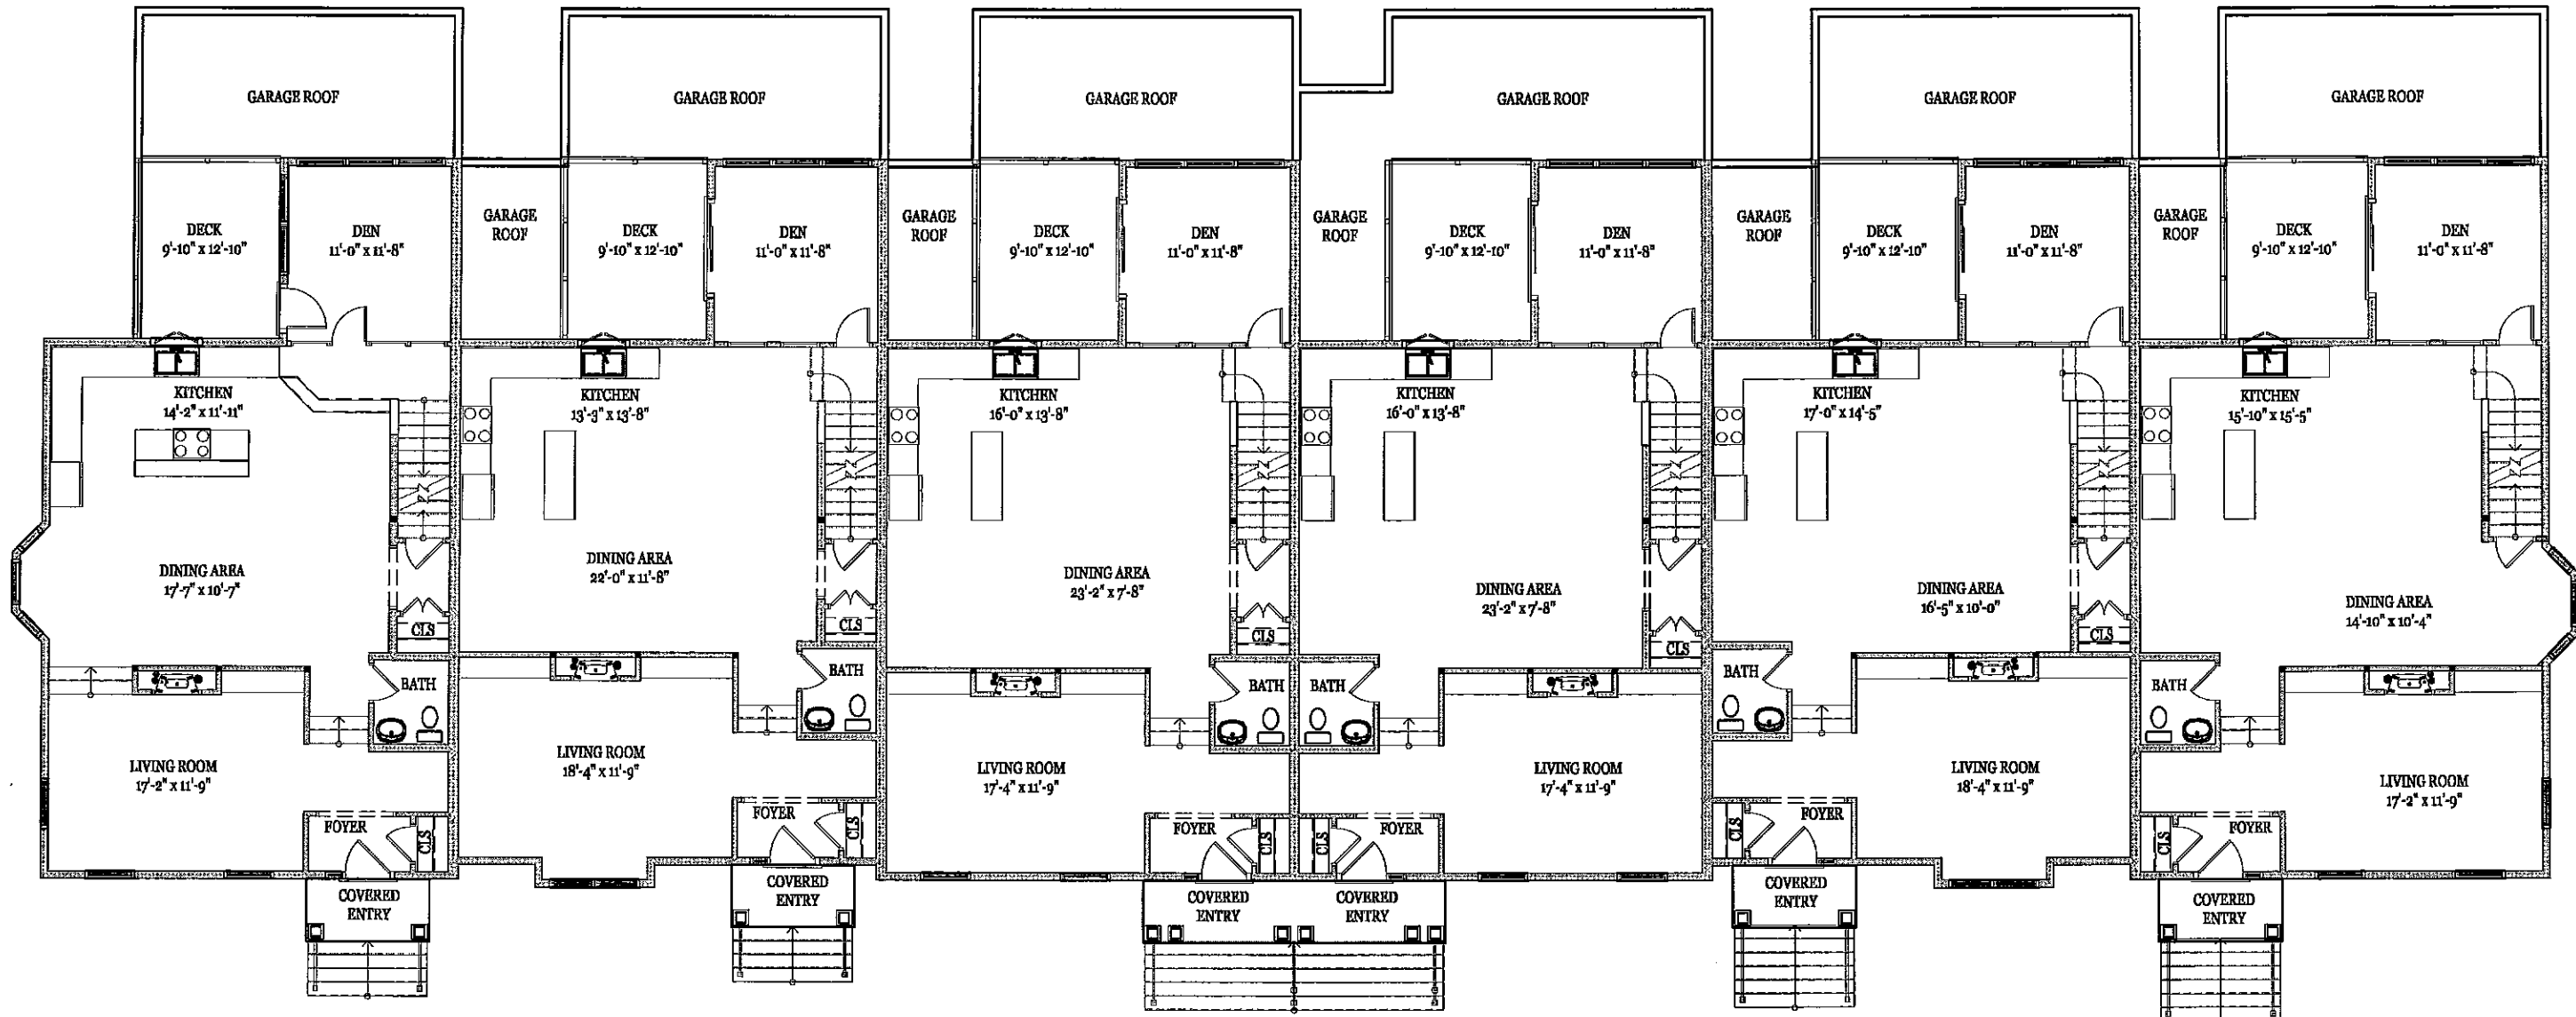

FIRST FLOOR PLAN
N.T.S. 10 WALKER DRIVE

FIRST FLOOR PLAN
N.T.S. 19 WALKER DRIVE

FIRST FLOOR PLAN
N.T.S. 27 WALKER DRIVE

FIRST FLOOR PLAN
N.T.S. 35 WALKER DRIVE

FIRST FLOOR PLAN
N.T.S. 43 WALKER DRIVE

FIRST FLOOR PLAN
N.T.S. 51 WALKER DRIVE

Rev.	Date
1	8/29/10
2	9/24/10
3	N.T.S.




THE BELMONT

FIRST FLOOR PLAN



Sheet
A1B

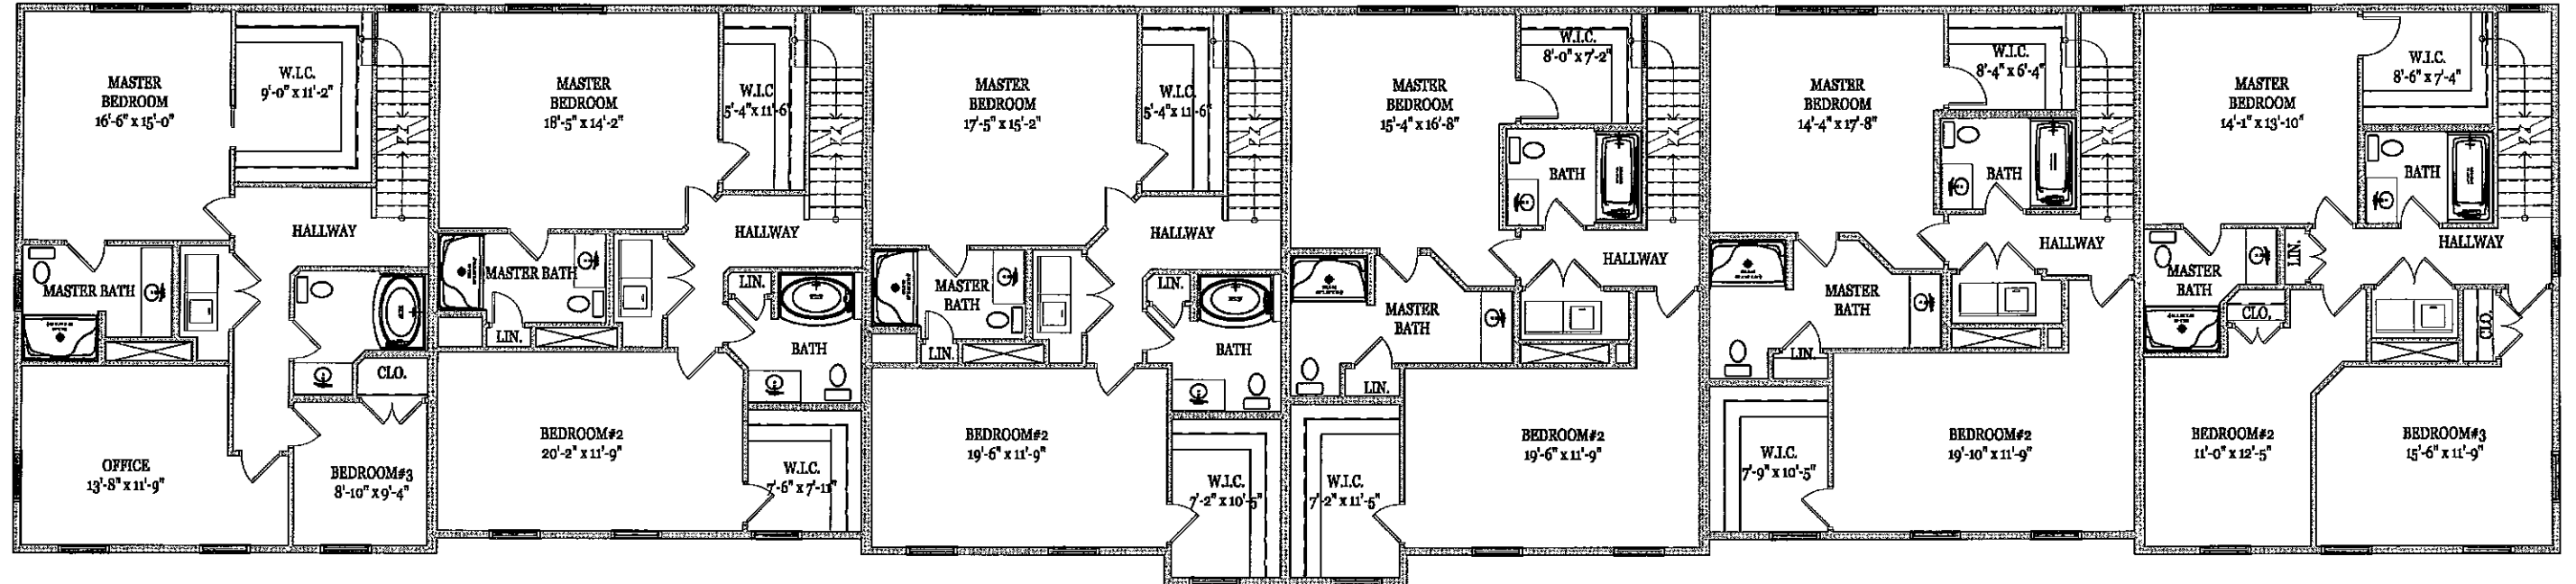

SECOND FLOOR PLAN
N.T.S. 16 WALDRON DRIVE

SECOND FLOOR PLAN
N.T.S. 19 WALDRON DRIVE

SECOND FLOOR PLAN
N.T.S. 17 WALDRON DRIVE

SECOND FLOOR PLAN
N.T.S. 14 WALDRON DRIVE

SECOND FLOOR PLAN
N.T.S. 13 WALDRON DRIVE

SECOND FLOOR PLAN
N.T.S. 9 WALDRON DRIVE

REV	DATE	BY
1	8/28/10	CHS
2		
3		
THE BELMONT
SECOND FLOOR PLAN

