



○ FRONT ELEVATION
 N.T.S. 2023.00 SQUARE FOOTAGE TWO CAR GARAGE

Rev.	Desc.	Date
1	Issue for Review	11/15/23
2	Issue for Construction	11/15/23

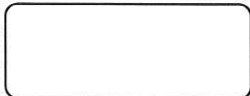


THE STRATTON
 FRONT ELEVATION
 (TWO CAR GARAGE, TWO CAR GARAGE)



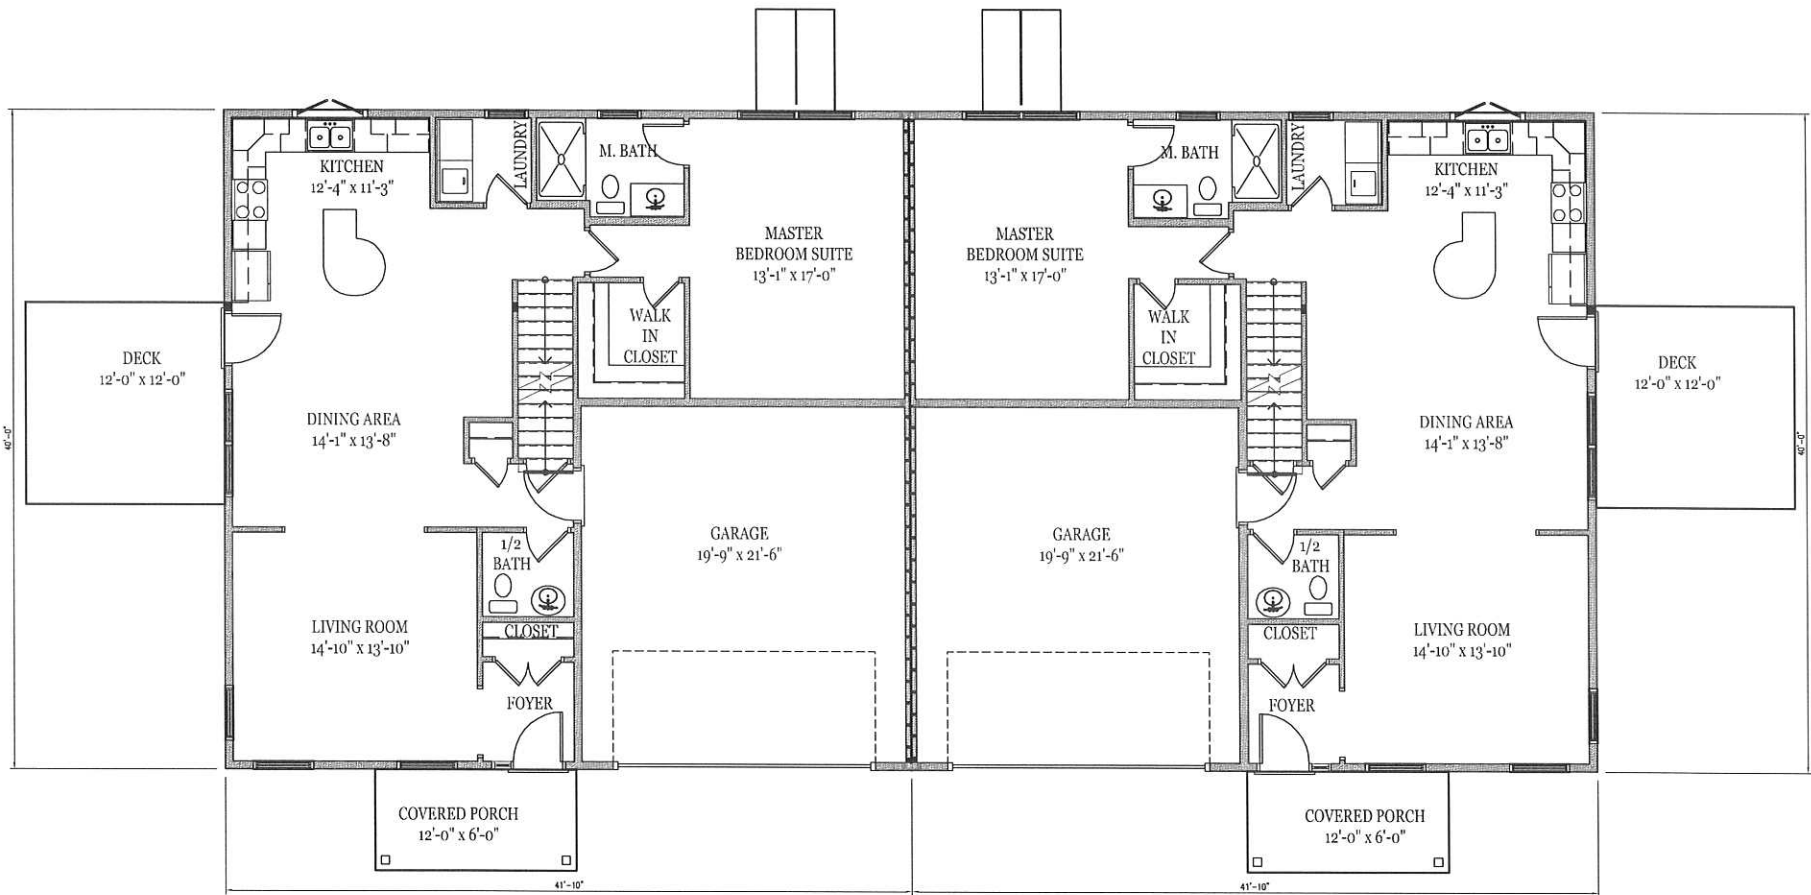

○ FIRST FLOOR PLAN
 N.T.S. 1231.00 SQUARE FOOTAGE TWO CAR GARAGE

<table border="1"> <tr> <td>Project</td> <td>12301</td> </tr> <tr> <td>Date</td> <td>10/2/13</td> </tr> <tr> <td>Scale</td> <td>N.T.S.</td> </tr> </table>		Project	12301	Date	10/2/13	Scale	N.T.S.	<p>THE STRATTON FIRST FLOOR PLAN (TWO CAR GARAGE, TWO CAR GARAGE)</p>	
Project	12301								
Date	10/2/13								
Scale	N.T.S.								
<table border="1"> <tr> <td>Sheet</td> <td>B2</td> </tr> </table>		Sheet	B2						
Sheet	B2								

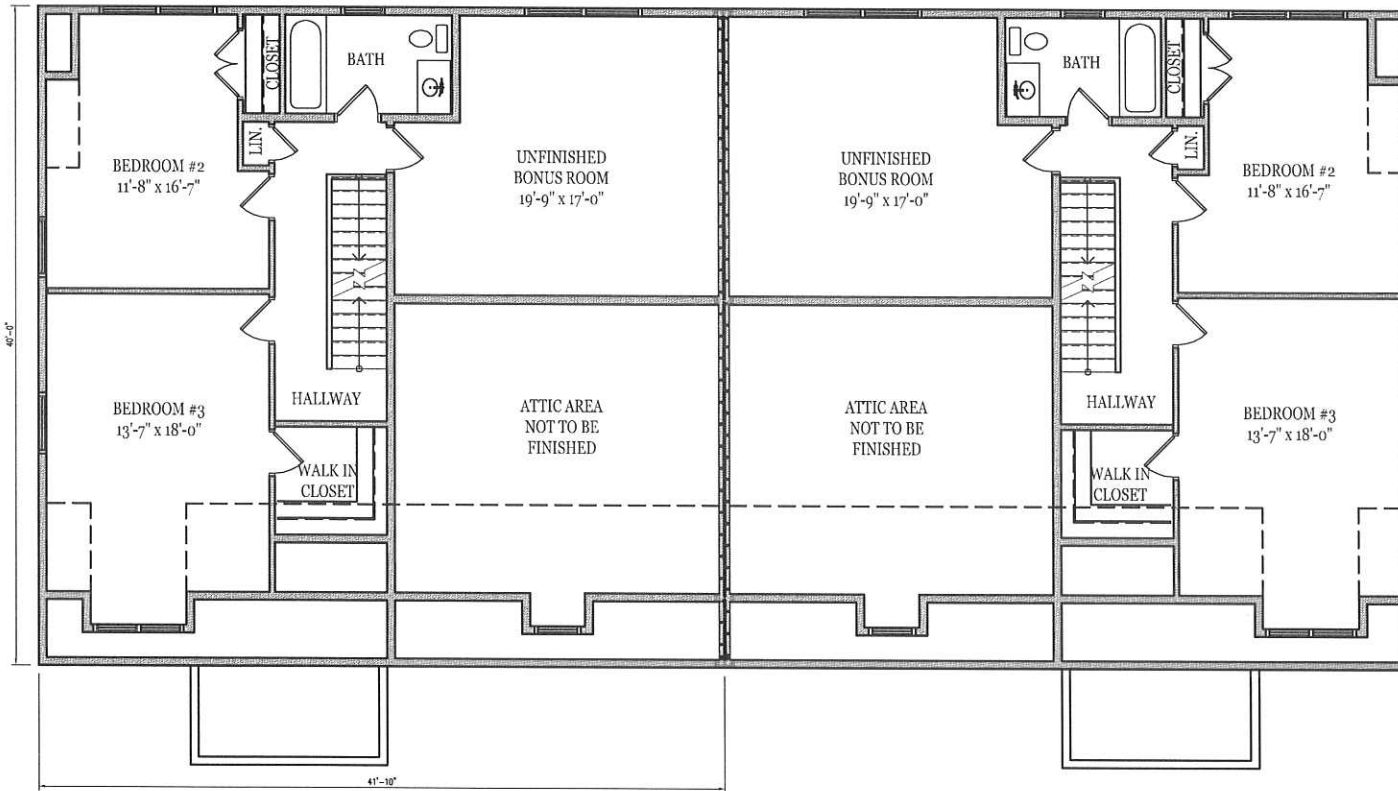

○ SECOND FLOOR PLAN
 N.T.S. 793.00 SQUARE FOOTAGE TWO CAR GARAGE

<table border="1"> <tr> <th>No.</th> <th>Rev.</th> <th>Date</th> </tr> <tr> <td> </td> <td> </td> <td> </td> </tr> </table>	No.	Rev.	Date				<h2>THE STRATTON</h2> <p>SECOND FLOOR PLAN (TWO CAR GARAGE, TWO CAR GARAGE)</p>	<table border="1"> <tr> <td>Project</td> <td>13-02</td> <td>Block</td> <td> </td> </tr> <tr> <td>Title</td> <td>02/2/05</td> <td>Sheet</td> <td>B3</td> </tr> <tr> <td>Scale</td> <td>1/16"</td> <td> </td> <td> </td> </tr> </table>	Project	13-02	Block		Title	02/2/05	Sheet	B3	Scale	1/16"		
No.	Rev.	Date																		
Project	13-02	Block																		
Title	02/2/05	Sheet	B3																	
Scale	1/16"																			