




A FRONT ELEVATION  
N.T.S.

REV 3/14/15		
FINAL		
No.	Revision/Issue	Date
Project	15-001	Sheet
Date	1/26/15	A1
Scale	N.T.S.	

# THE PRINCETON

FRONT ELEVATIONS  
1,736 TOTAL SQ. FT.

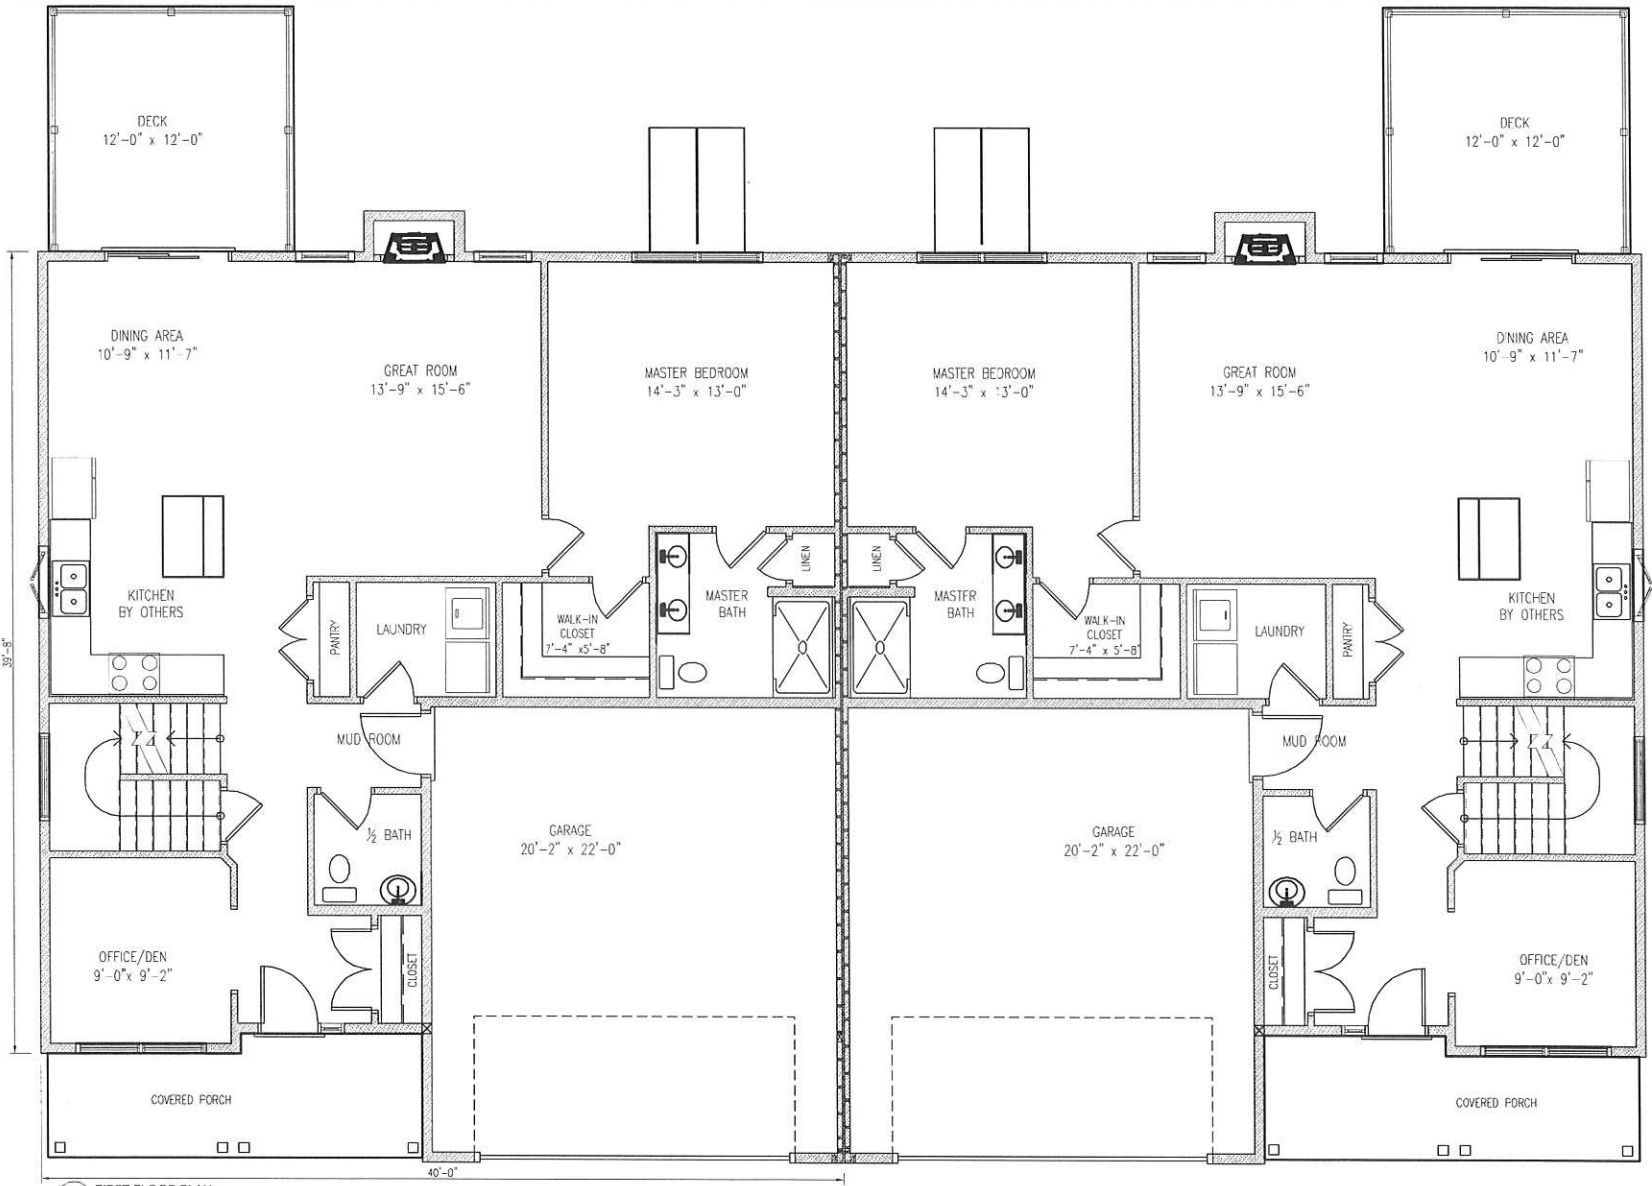


B FIRST FLOOR PLAN

REV	3/14/15
FINAL	
No.	Revision/Issue Date
Project	15-001
Date	1/25/15
Scale	N.T.S.

# THE PRINCETON

FIRST FLOOR  
1,225 TOTAL SQ. FT.

A2

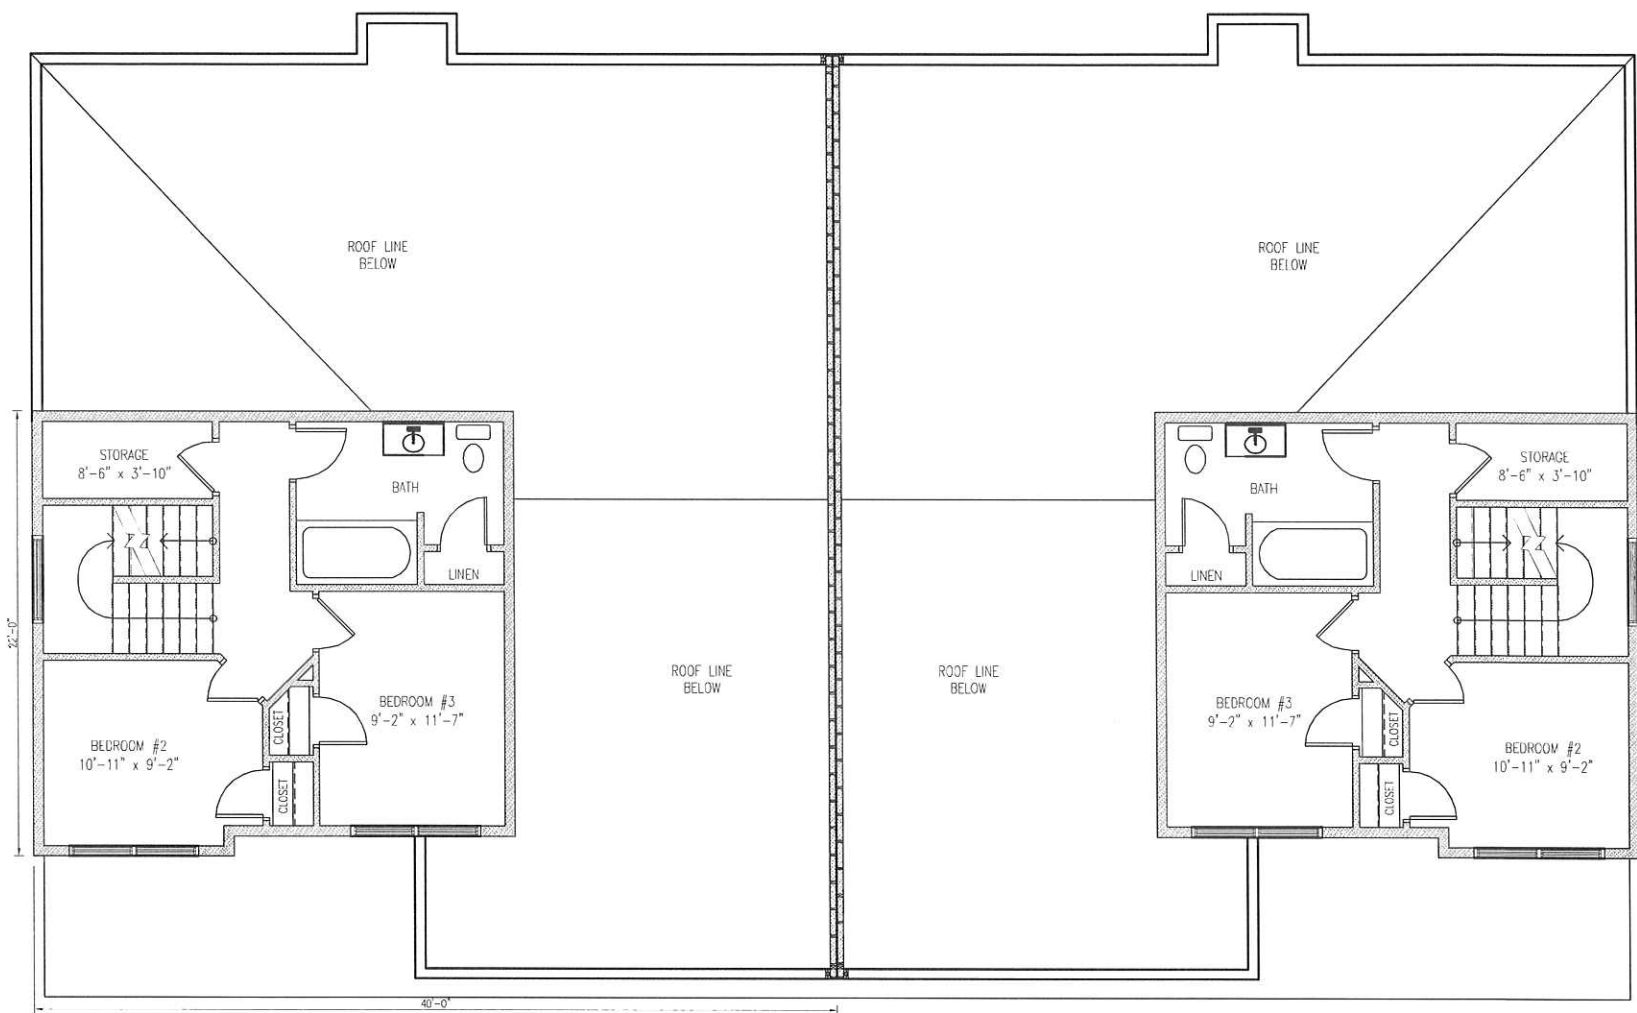

B SECOND FLOOR PLAN

REV	3/14/15		
No.	FINAL	Revised/Name	Date
Project	15-001	Sheet	
Date	1/29/15		
Scale	N.T.S.		

# THE PRINCETON

SECOND FLOOR  
511 TOTAL SQ. FT.

